


Existing Site Plan
SCALE 1:500



Proposed Site Plan
SCALE 1:500

Rev	Date	Initial	Comment
A	20.09.18	TT	Construction

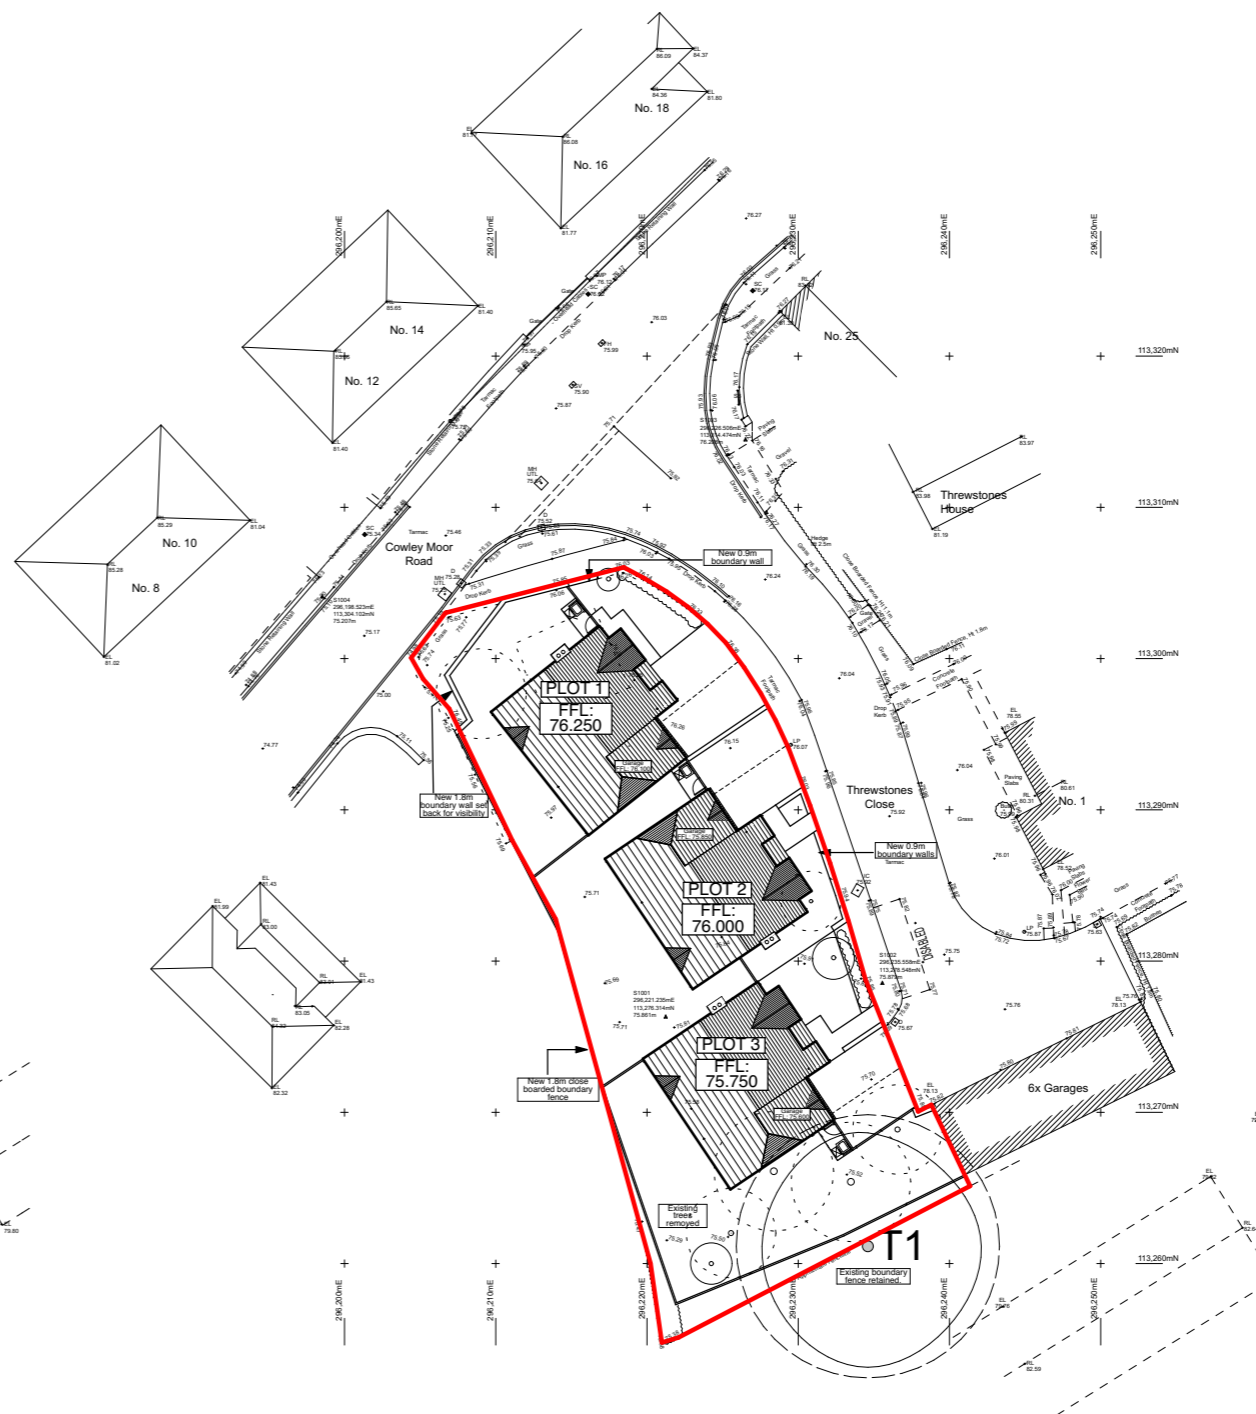

RGP Architects Ltd
Victoria Street
Barnstaple
Devon
EX32 9HT

Tel: 01271 345304
Fax: 01271 372151
Website: www.rgparchitects.com
Email: rgp@rgparchitects.com

PROJECT:
**Proposed
3 Dwellings
Threwstones Close
Tiverton**

CLIENT:
**Three Rivers
Development Ltd**

DRAWING TITLE:
Site Block Plans

Only written dimensions to be worked from. All dimensions to be checked on site by the contractor and any errors reported to the Architect before any work proceeds. No responsibility is taken for the consequential loss or damage or any other matters arising out of defects or omissions in this drawing where the Architect is not employed for the full 'basic services' as defined in the RIBA Conditions of Engagement.

STATUS:	Construction		
DATE:	14.08.18		
DRAWN:	TT	CHECKED:	DG
SCALE:	1:500	@ A3	

DRAWING NUMBER: **18034/ W2A**

THIS DRAWING IS COPYRIGHT OF RGP ARCHITECTS LTD